


PLEASE NOTE THAT OSS'S GRP PANEL MAKE UP FOR GRP PODS AND GRP CEILINGS HAS BEEN TESTED PURSUANT TO EN 13501-1: 2018 AND HAS BEEN CLASSIFIED AS D-S3, D2. IT IS FOR THE MAIN CONTRACTOR AND OTHERS TO DETERMINE WHETHER THIS CLASSIFICATION IS ACCEPTABLE WITH REGARDS TO ANY FIRE RESISTANCE, FLAME SPREAD OR OTHER RATING OR CLASSIFICATIONS, THAT MAY BE REQUIRED UNDER BUILDING REGULATIONS, STANDARDS AND STATUTORY (OR ANY OTHER APPLICABLE) REQUIREMENTS. AS SUCH, IT IS THE CONTRACTOR'S RESPONSIBILITY TO ENSURE BUILDING CONTROL'S APPROVAL.

NOTES:
 THIS DRAWING IS PROPERTY OF OFF SITE SOLUTIONS (RT) LTD AND MUST NOT BE USED OR COPIED WITHOUT WRITTEN PERMISSION
 IF IN DOUBT ASK - DO NOT SCALE
 OSS TO BE INFORMED OF ALL DISCREPANCIES IN DIMENSIONS
 THIS DRAWING IS ONE OF A SUITE OF DRAWINGS AND SHOULD NOT BE READ IN ISOLATION

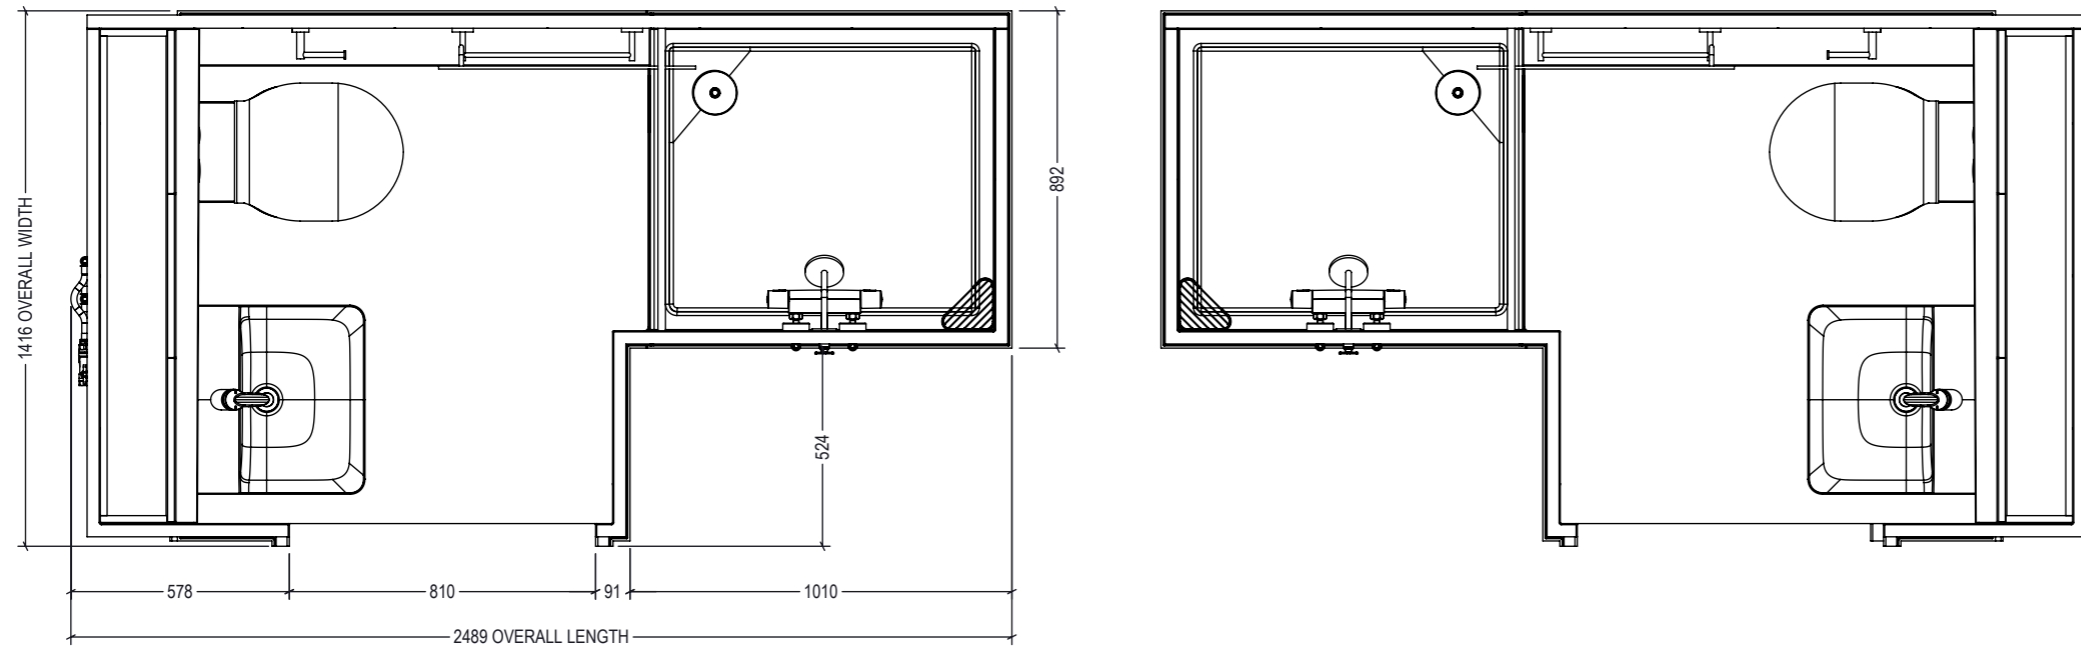

POD NAME: CHARLOTTE

TILE EFFECT FINISH: 400mm X 200mm LANDSCAPE
 SHOWER TRAY SIZE: 910mm X 800mm
 SHOWER TRAY TYPE: MOULDED (INTEGRAL)
 OVERALL POD HEIGHT: 2317mm
 OVERALL POD LENGTH: 2489mm
 OVERALL POD WIDTH: 1416mm
 POD FLOOR TYPE: FLOORED
 THRESHOLD HEIGHT: 49mm

REV	AMENDMENTS	DATE	DRAWN
A	FOR INFORMATION	16.02.26	AF

REVISION TABLE

CLIENT:

PROJECT:
 OSS STANDARD GRP POD TYPES

POD TYPE:
 CHARLOTTE

DRAWING TITLE:
 GRP COMPOSITE POD - FLOORED

DRAWING NUMBER:
 OSS067

REVISION:
 A

SCALE:
 1:20

TOLERANCE:
 +/-5mm

DRAWN:
 AF

DATE:
 16.02.26

CHECKED:
 JG

APPROVED:
 HB



OFFSITE SOLUTIONS (RT) LTD, HOOPERS CLOSE,
 ISLEPORT BUSINESS PARK, HIGHBRIDGE, SOMERSET, TA9 4JU
 TEL: 01278 780807
 FAX: 01278 780907
 EMAIL: INFO@OFFSITESOLUTIONS.COM
 WWW.OFFSITESOLUTIONS.COM

