
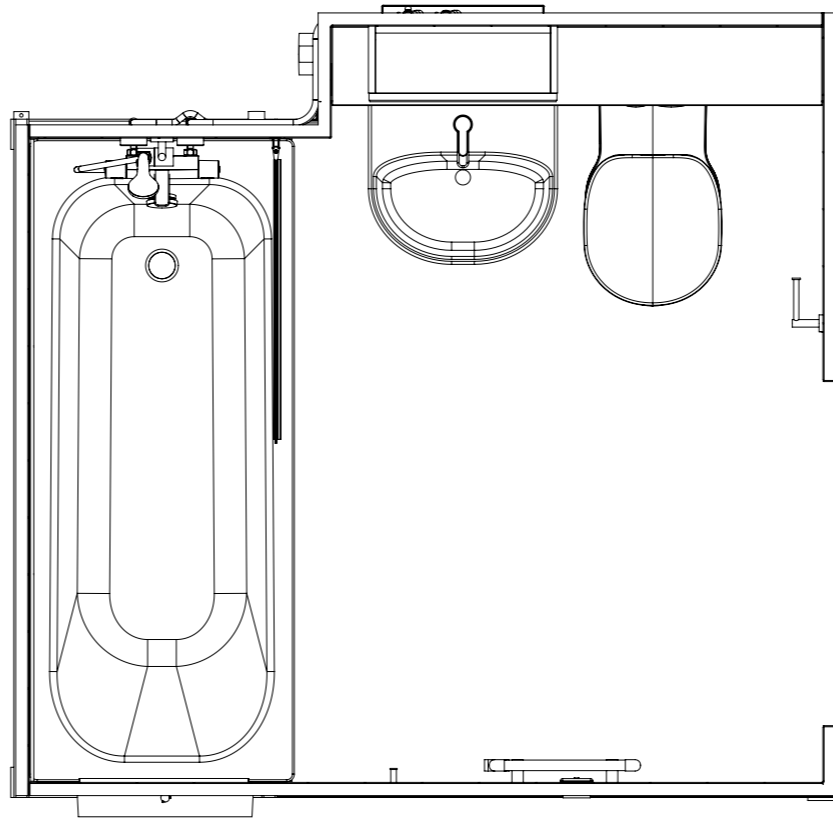


PLEASE NOTE THAT OSS'S GRP PANEL MAKE UP FOR GRP PODS AND GRP CEILINGS (IN STEEL FRAME PODS) HAS BEEN TESTED PURSUANT TO BS 476: PART7: 1997 AND HAS BEEN CLASSIFIED AS CLASS 3. IT IS FOR THE MAIN CONTRACTOR AND OTHERS TO DETERMINE WHETHER THIS CLASSIFICATION IS ACCEPTABLE WITH REGARDS TO ANY FIRE RESISTANCE, FLAME SPREAD OR OTHER RATING OR CLASSIFICATIONS, THAT MAY BE REQUIRED UNDER BUILDING REGULATIONS, STANDARDS AND STATUTORY (OR ANY OTHER APPLICABLE) REQUIREMENTS. AS SUCH, IT IS THE CONTRACTOR'S RESPONSIBILITY TO ENSURE BUILDING CONTROL'S APPROVAL.

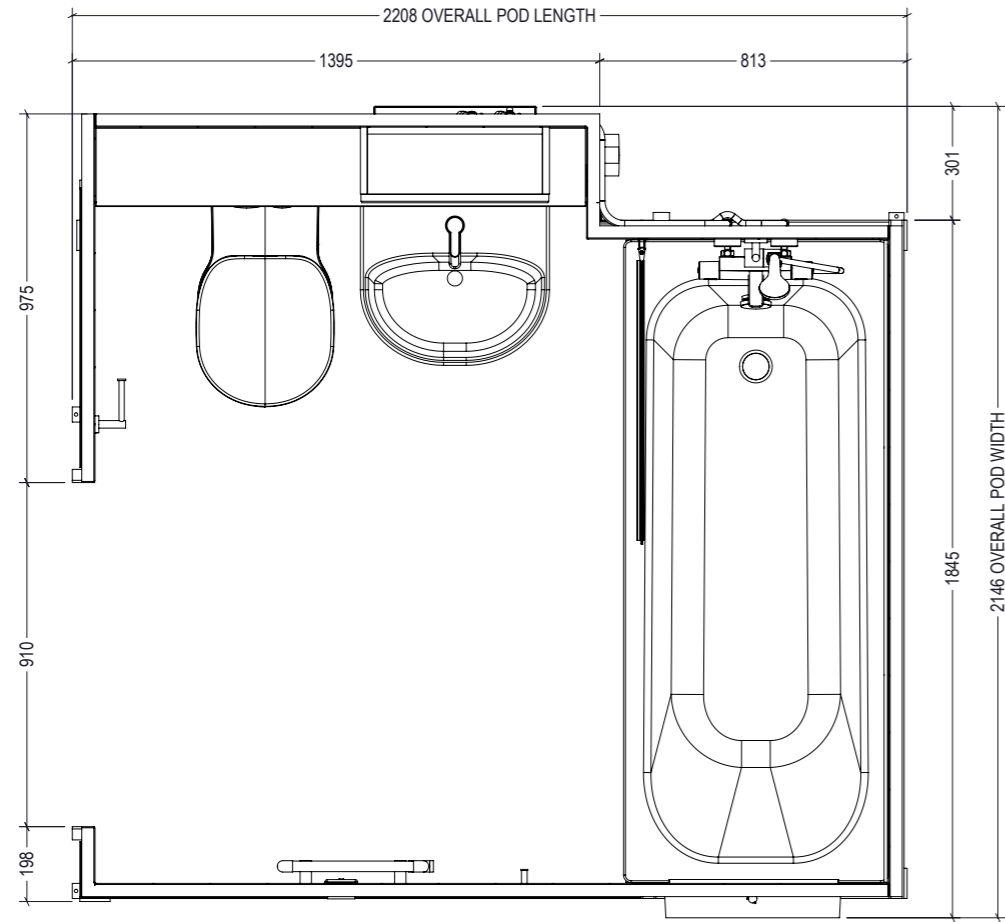

POD NAME: KIRSTALL

TILE EFFECT FINISH: 148mm X 148mm
 BATH SIZE: 1700 X 700 mm
 OVERALL POD HEIGHT: 2322 mm
 OVERALL POD LENGTH: 2208 mm
 OVERALL POD WIDTH: 2146 mm
 POD FLOOR TYPE: FLOORLESS
 THRESHOLD HEIGHT: N/A

NOTES:
 THIS DRAWING IS PROPERTY OF OFF SITE SOLUTIONS (RT) LTD AND MUST NOT BE USED OR COPIED WITHOUT WRITTEN PERMISSION
 IF IN DOUBT ASK - DO NOT SCALE
 OSS TO BE INFORMED OF ALL DISCREPANCIES IN DIMENSIONS
 THIS DRAWING IS ONE OF A SUITE OF DRAWINGS AND SHOULD NOT BE READ IN ISOLATION

RIBA STATUS	
ISSUE STATUS	

REV	AMENDMENTS	DATE	DRAWN
REVISION TABLE			

CLIENT:

PROJECT:
 OSS STANDARD GRP PODS

POD TYPE:
 KIRKSTAL BP02

DRAWING TITLE:
 OSS070

DRAWING NUMBER: //1	REVISION: A
------------------------	----------------

SCALE: 1:20	TOLERANCE: +/-5mm
----------------	----------------------

DRAWN: AF	DATE: 20.10.25
--------------	-------------------

CHECKED: JG	APPROVED: HB
----------------	-----------------



OFFSITE SOLUTIONS (RT) LTD, HOOPERS CLOSE,
 ISLEPORT BUSINESS PARK, HIGHBRIDGE, SOMERSET, TA9 4JU
 TEL: 01278 780807
 FAX: 01278 780907
 EMAIL: INFO@OFFSITESOLUTIONS.COM
 WWW.OFFSITESOLUTIONS.COM

