

NOTES:
 THIS DRAWING IS PROPERTY OF OFFSITE SOLUTIONS (RT) LTD AND MUST NOT BE USED OR COPIED WITHOUT WRITTEN PERMISSION
 IF IN DOUBT ASK - DO NOT SCALE
 OFFSITE SOLUTIONS (RT) LTD TO BE INFORMED OF ALL DISCREPANCIES IN DIMENSIONS

Rev	Description	Date	Drawn
A	FOR INFORMATION	09.05.24	VR

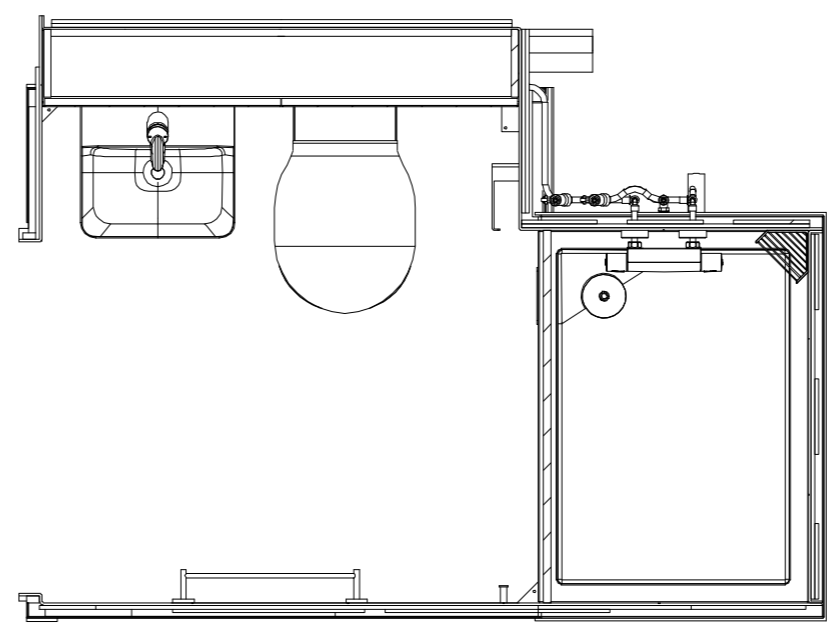
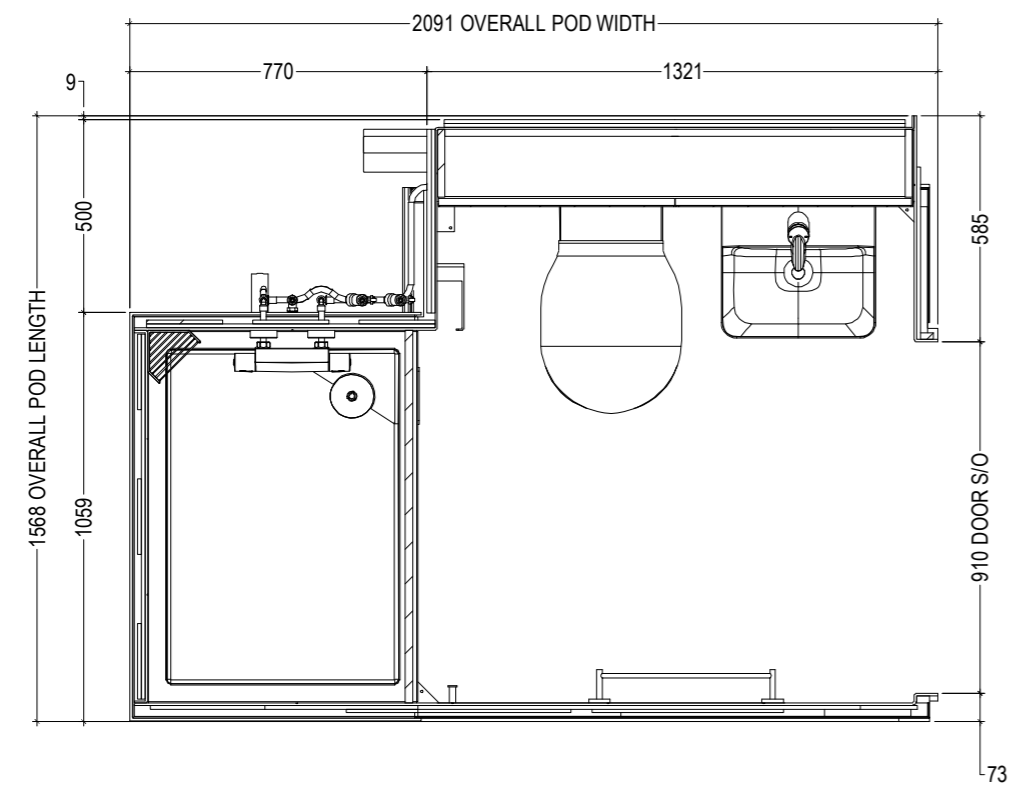
Revisions

Client:

Project: OSS STANDARD GRP PODS	
Pod Type: TYPE 123	
Drawing Title: GRP COMPOSITE POD - FLOORLESS	
Drawing Number: OSS060	
Revision: A	Date: 09.05.2024
Build Tolerance: +/-5mm	Scale: 1:20
Drawn: VR	Checked: JG
Approved: HB	



OFFSITE SOLUTIONS (RT) LTD, HOOPERS CLOSE,
 ISLEPORT BUSINESS PARK, HIGHBRIDGE,
 SOMERSET, TA9 4JU
 TEL: 01278 780807 FAX: 01278 780907
 EMAIL: info@offsitesolutions.com
 www.offsitesolutions.com

Pod Name: TYPE 123
 Tile Effect Finish: 400 x 200 mm Landscape
 Shower Tray Size: 965 x 700 mm
 Shower Tray Type: Moulded (Integral)
 Overall Pod Height: 2281 mm
 Overall Pod Length: 1568 mm
 Overall Pod Width: 2091 mm
 Pod Floor Type: Floorless
 Threshold Height: N/A